




**NEW FLOOR PLAN** (OPT. 2)  
SCALE : 3/8" = 1'-0"

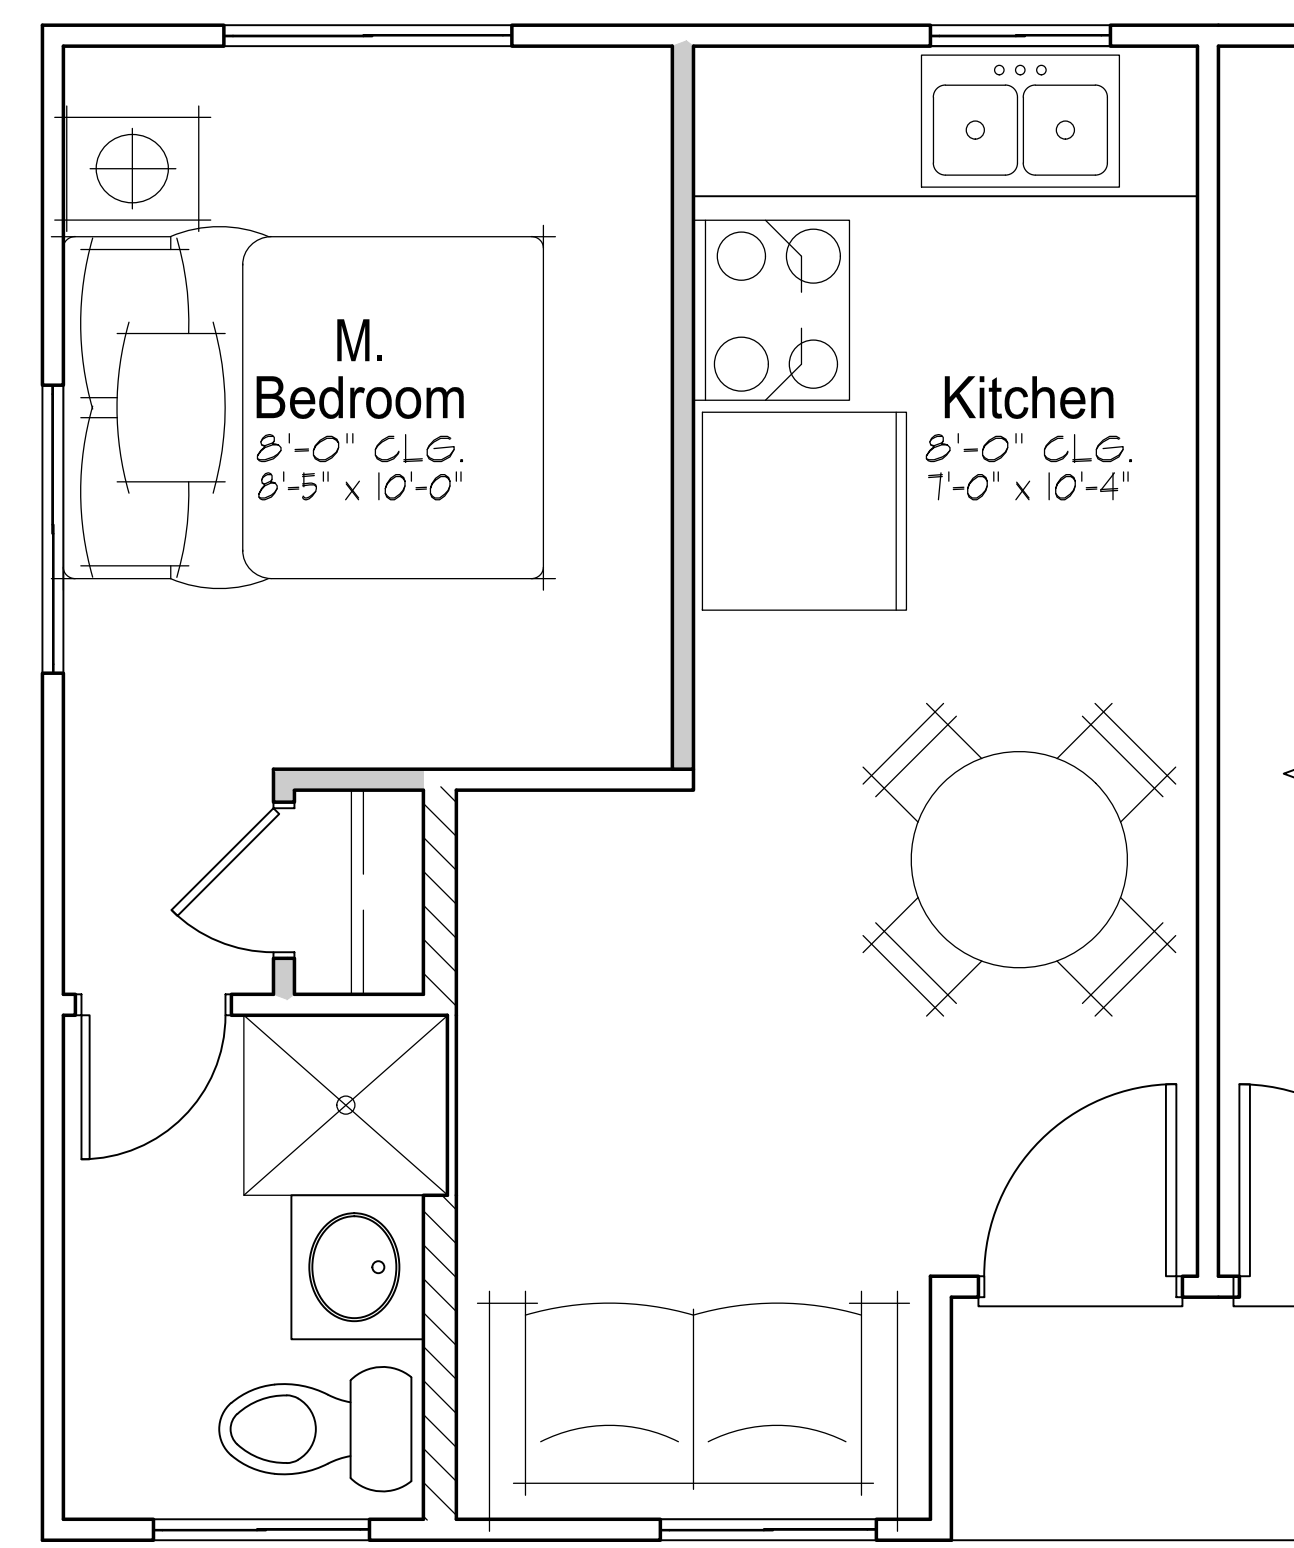

**NEW FLOOR PLAN** (OPT. 2)  
SCALE : 3/8" = 1'-0"

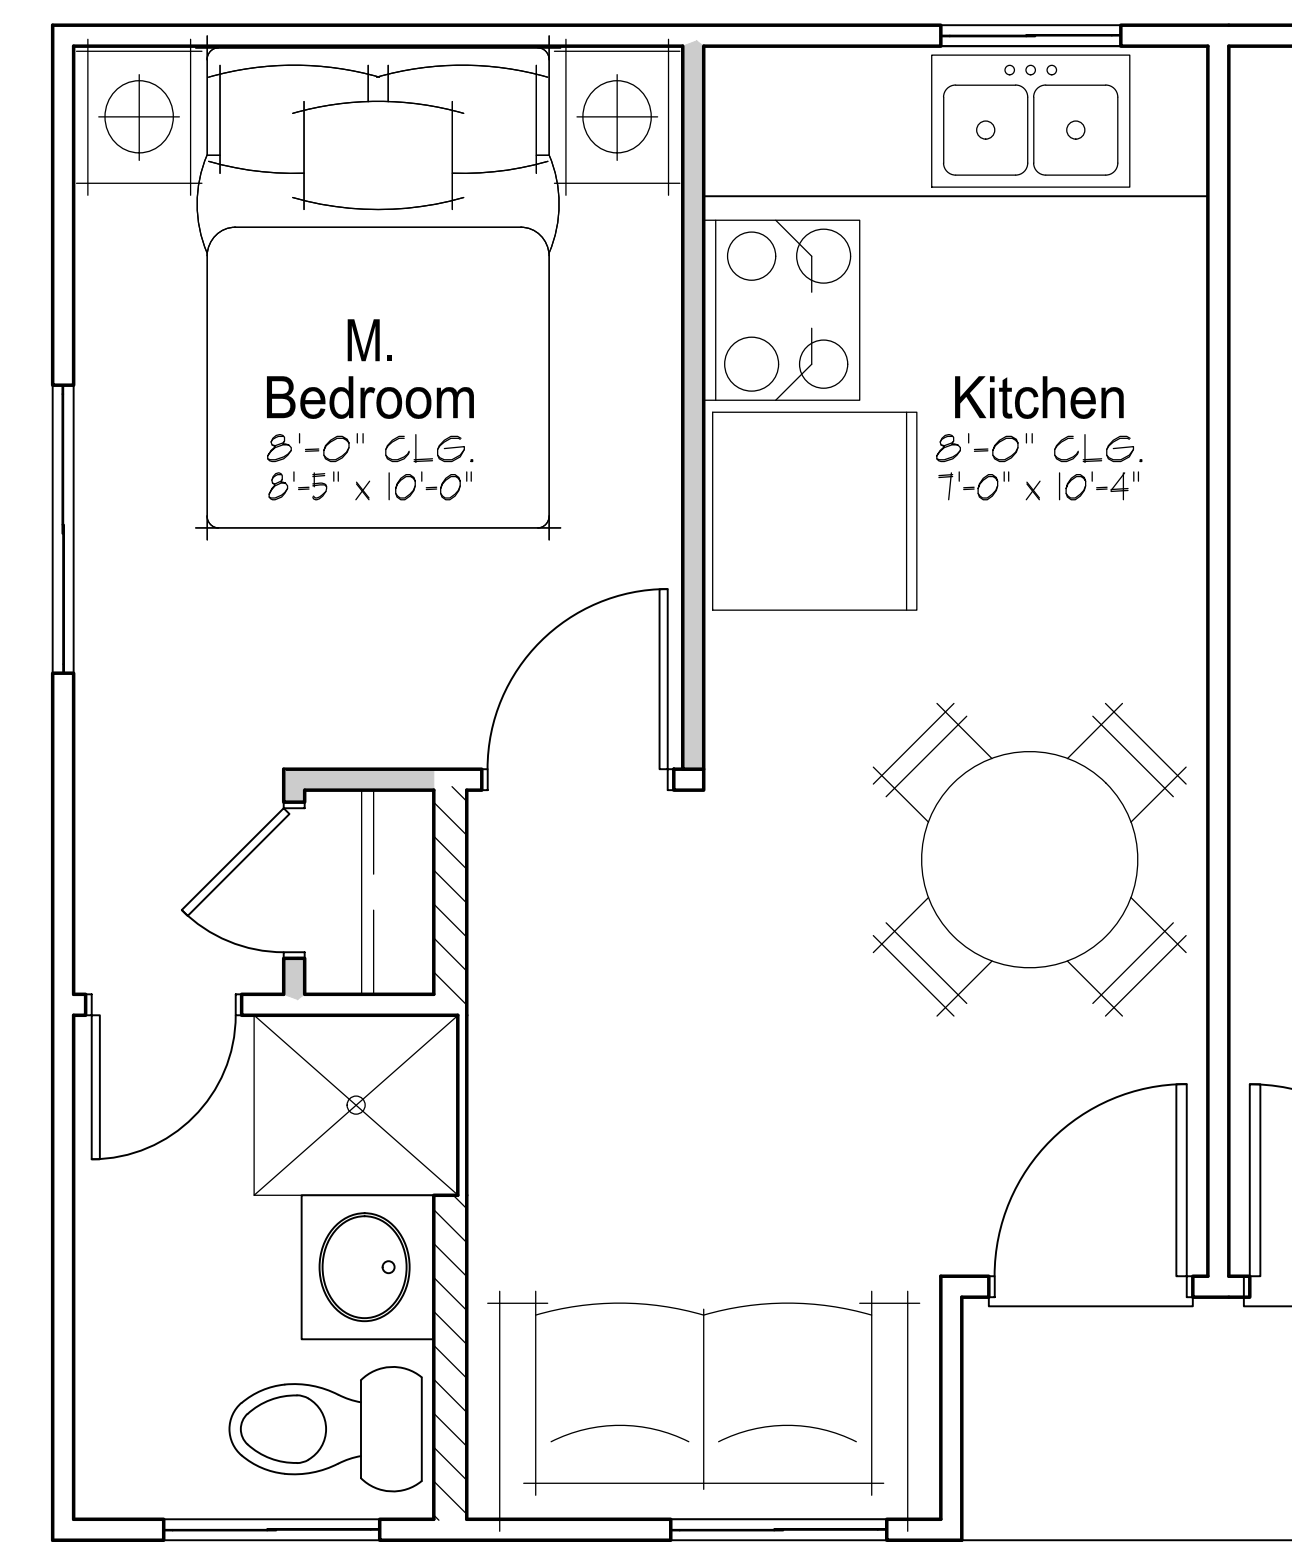

**NEW FLOOR PLAN** (OPT. 1)  
SCALE : 3/8" = 1'-0"

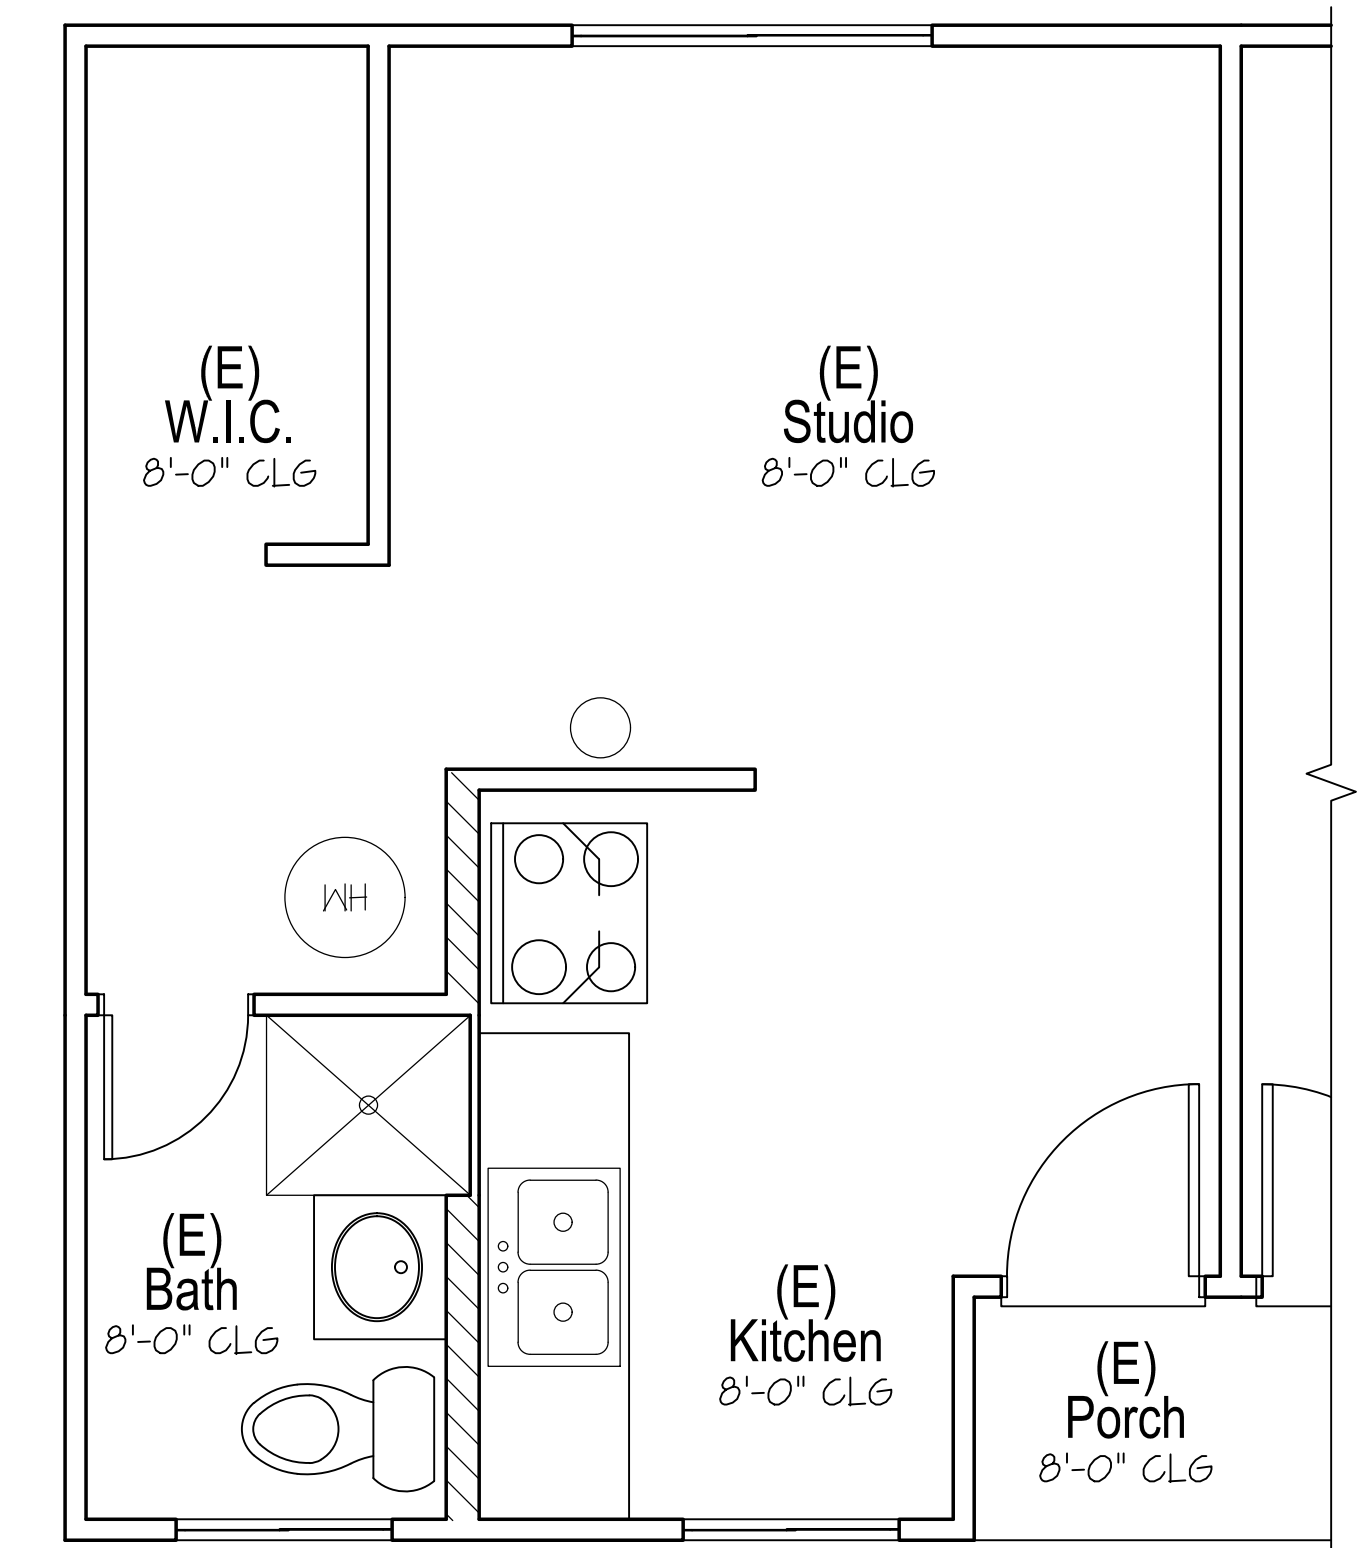

**EXISTING FLOOR PLAN**  
SCALE : 3/8" = 1'-0"